


INTERNATIONAL AIRPORT BOULEVARD
(300' RIGHT-OF-WAY)

TRANSPORT COURT
(50' RIGHT-OF-WAY)

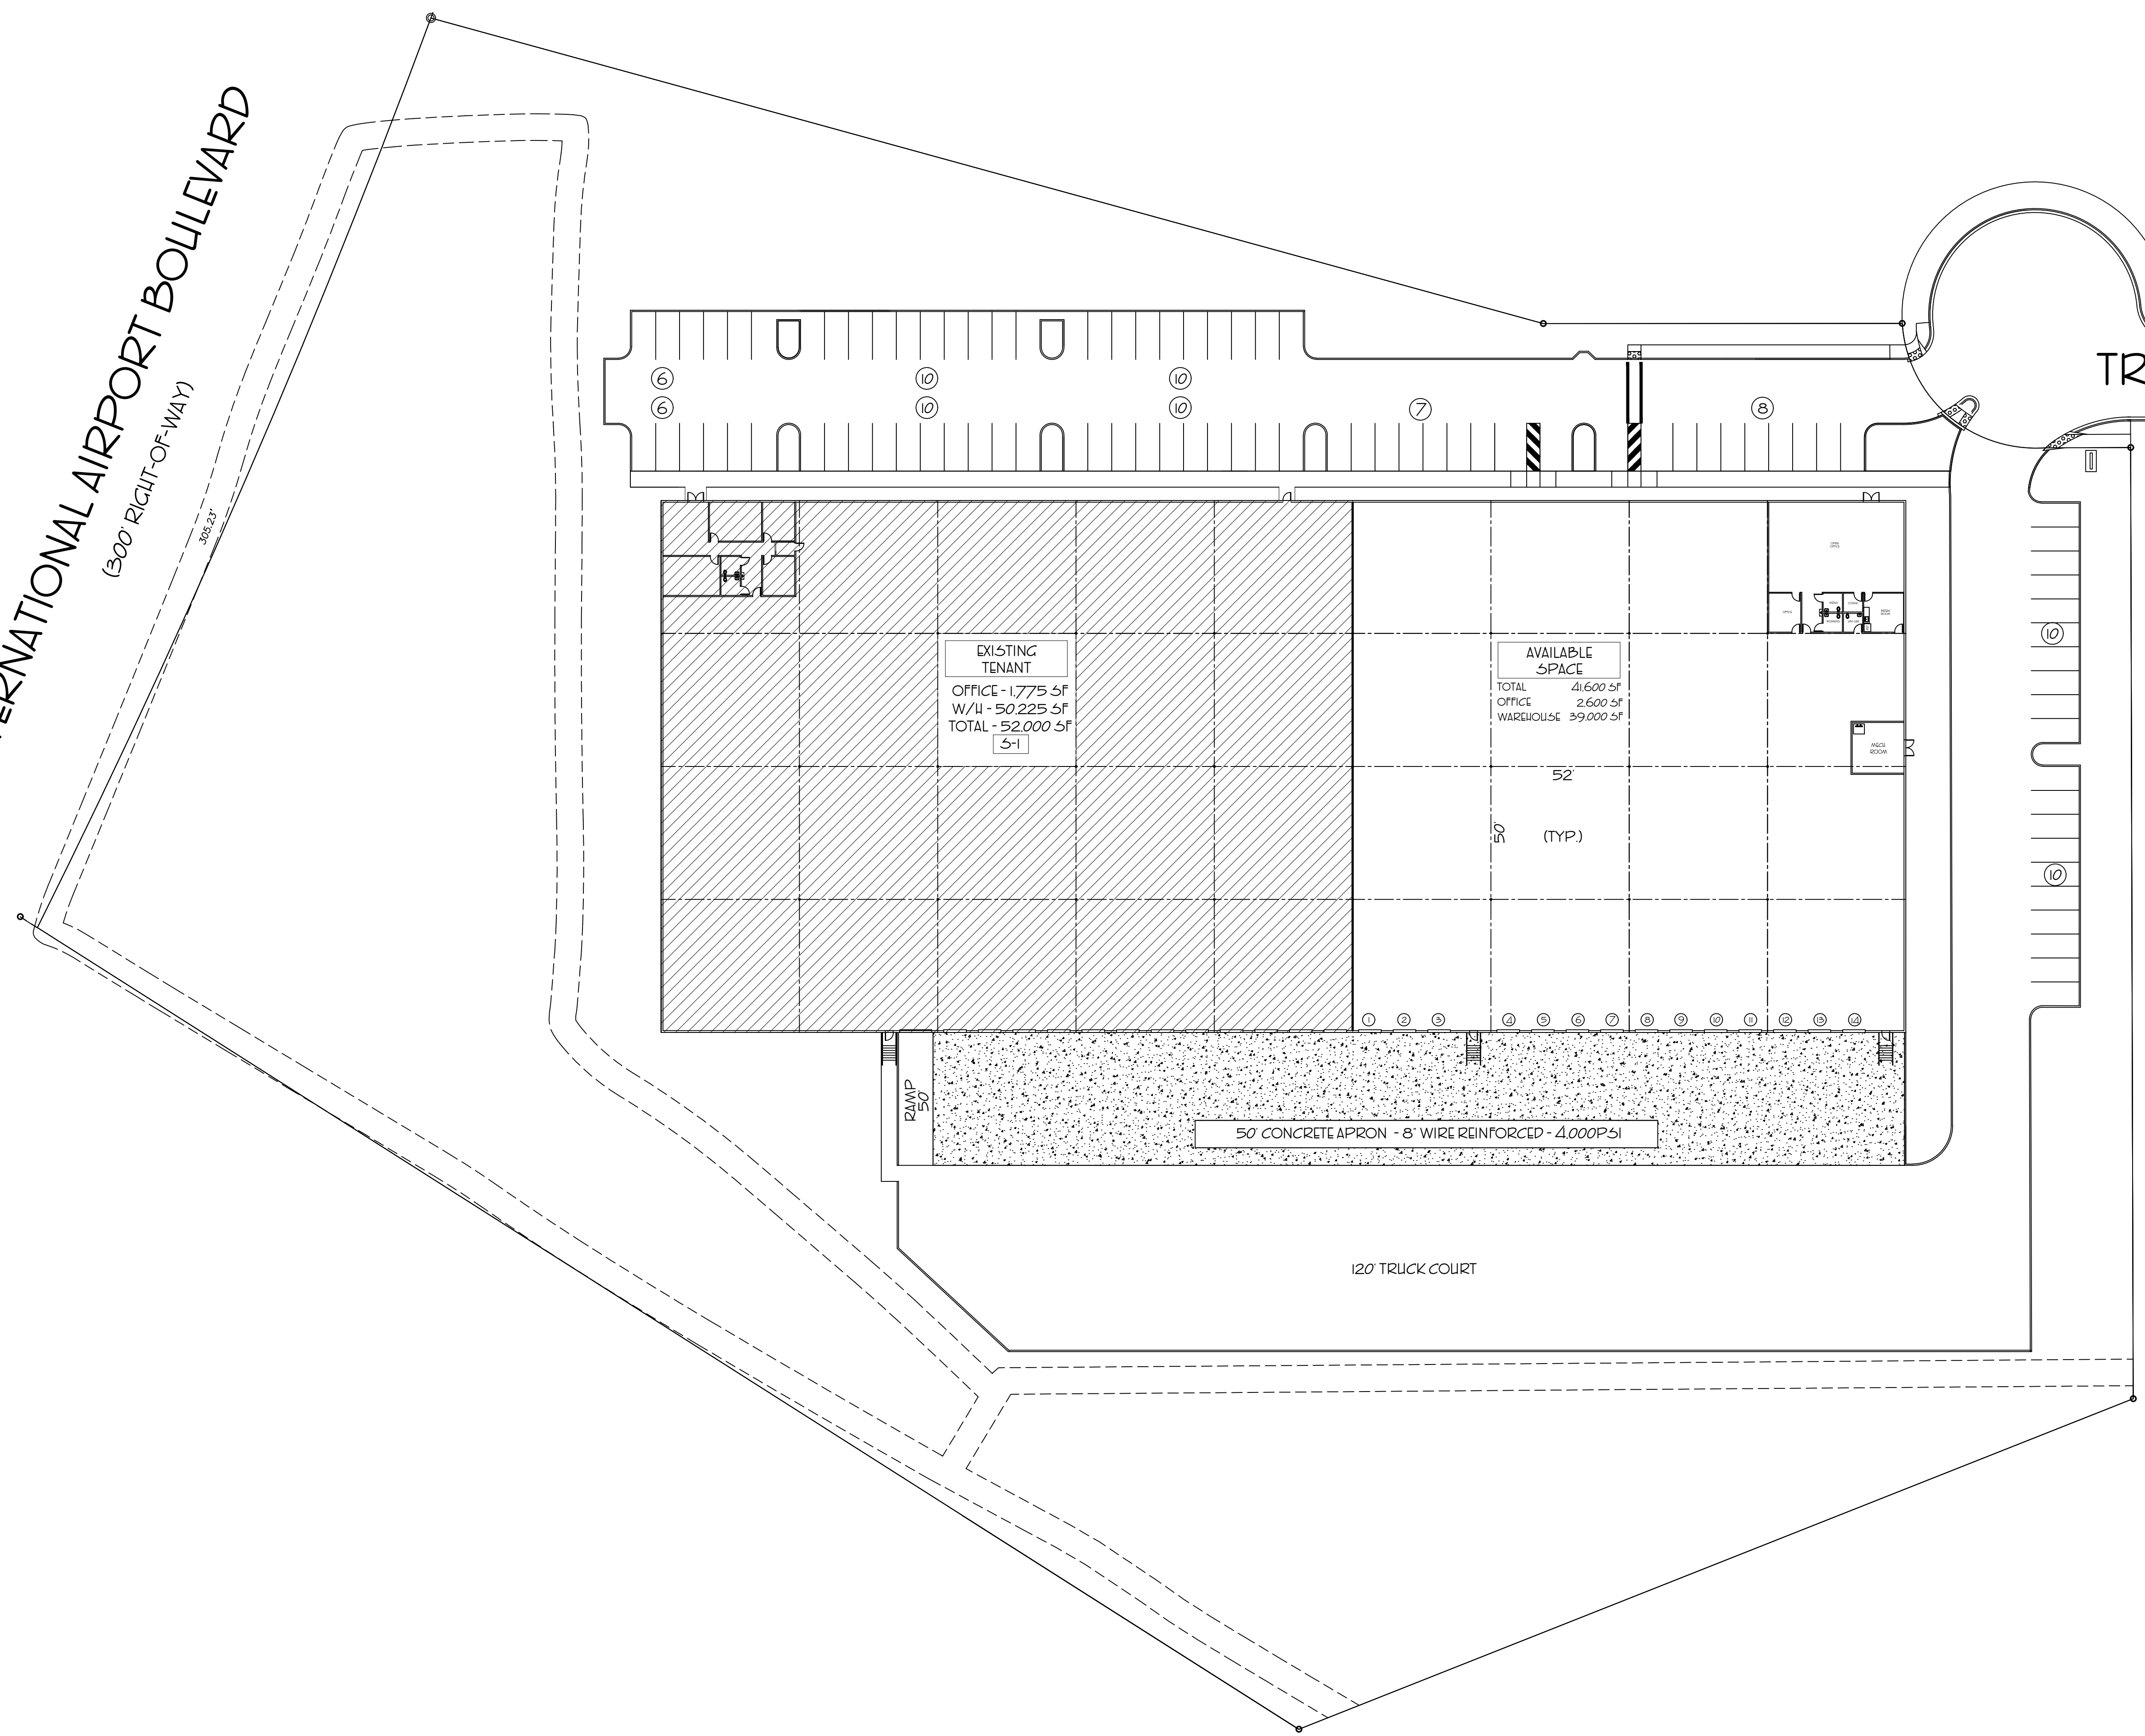

OVERALL SITE PLAN
NT5

JARZYNA & ASSOCIATES
ARCHITECTS & PLANNERS
FOUR JUNIPER COURT
AMELIA ISLAND FLORIDA 32054
TELEPHONE 904-321-4242 FAX 904-321-2029

HASKEW COMPANY, INC.
CONSTRUCTION CONTRACTORS
13013 SUVAH ROAD SUITE 200
JACKSONVILLE, FL 32218
904-741-0004 | www.haskew.com

PROJECT NAME
TRACT 5 - AVAILABLE SPACE
1594 TRANSPORT COURT
JACKSONVILLE, FL 32218

SHEET NAME
OVERALL SITE PLAN

SCALE
ARCH. REC. NO. AR-19286

PROJECT NO.	DATE
REVISION	7-8-19
PRINT DATE	7-8-19
ISSUE FOR CONSTRUCTION	

THIS DRAWING IS THE PROPERTY OF THE ARCHITECT AND MAY NOT BE REPRODUCED OR USED WITHOUT THE WRITTEN CONSENT OF JARZYNA & ASSOCIATES, ARCHITECTS, P.A.
SHEET NO.
5P-1