
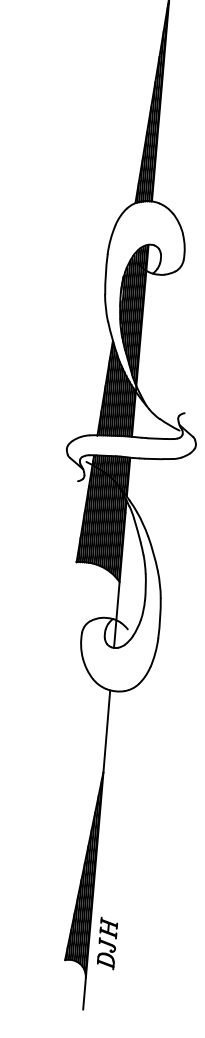





INTERNATIONAL AIRPORT BOULEVARD
(300' RIGHT-OF-WAY)

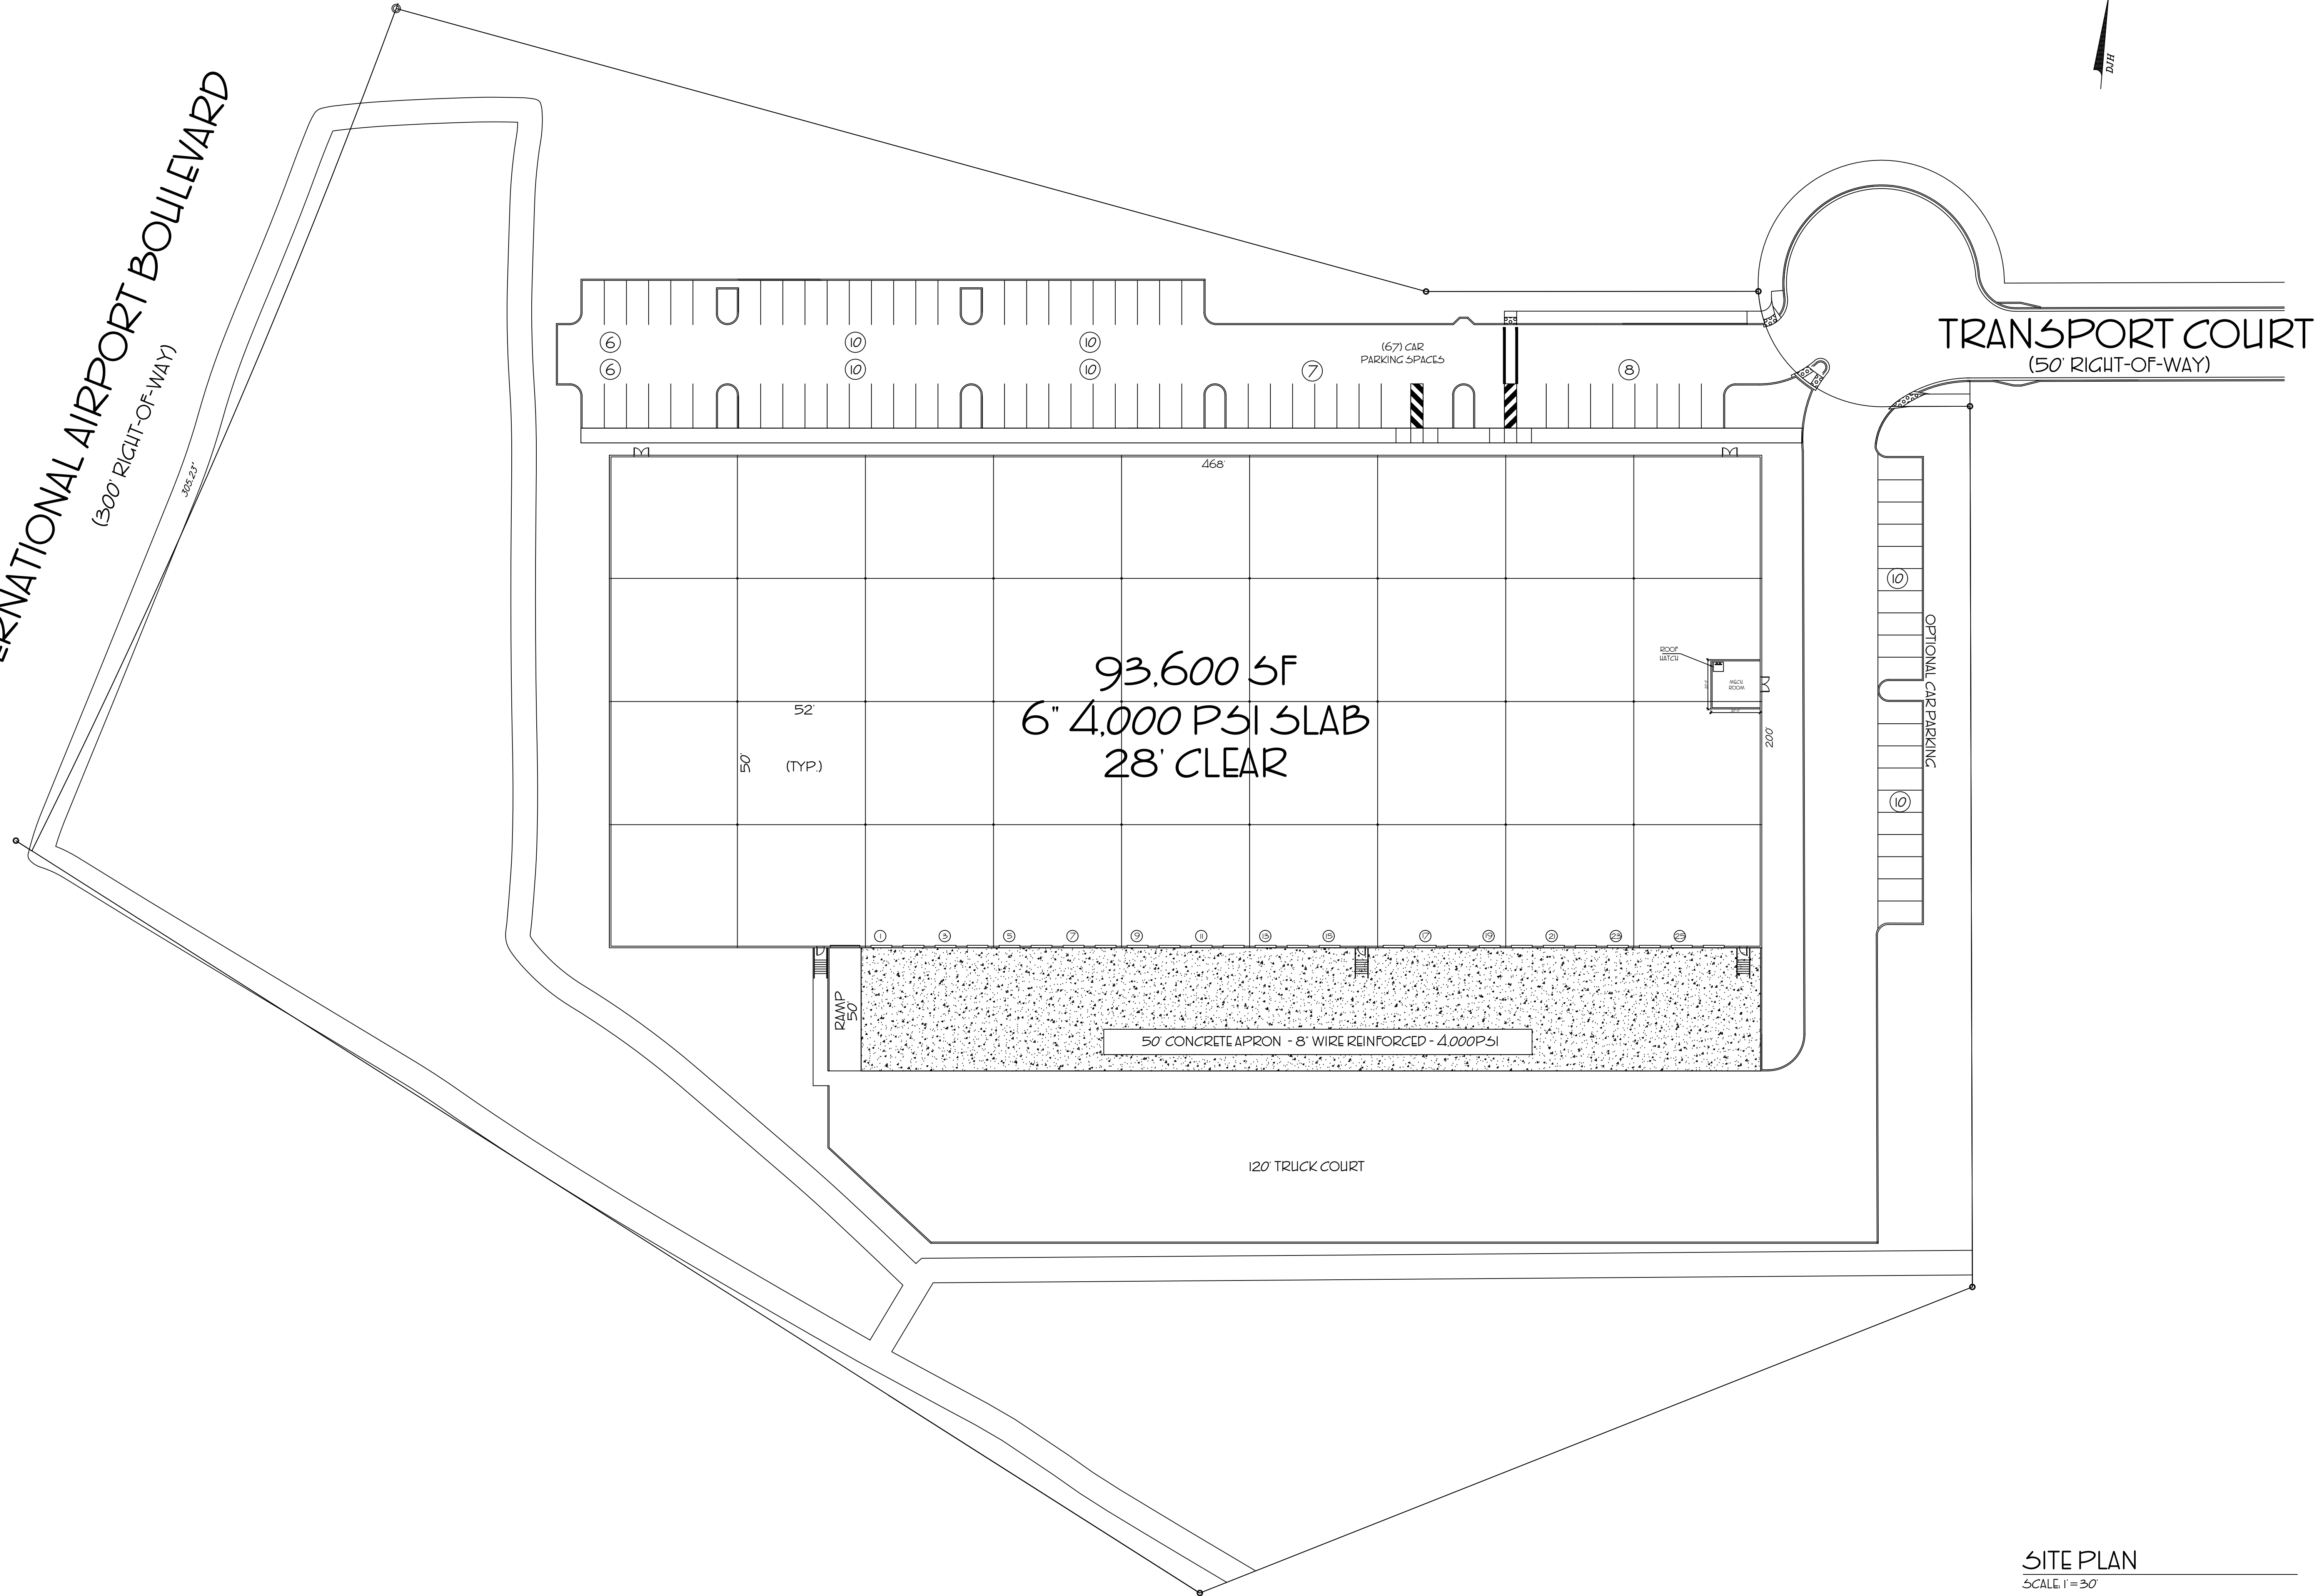

TRANSPORT COURT
(50' RIGHT-OF-WAY)

SITE PLAN
SCALE 1"=30'


JARZYNA & ASSOCIATES
ARCHITECTS / PLANNERS
FOUR JUNIPER COURT
AMELIA ISLAND FLORIDA 32034
904-321-4242 JAZZSMAN BELLSOUTH.NET

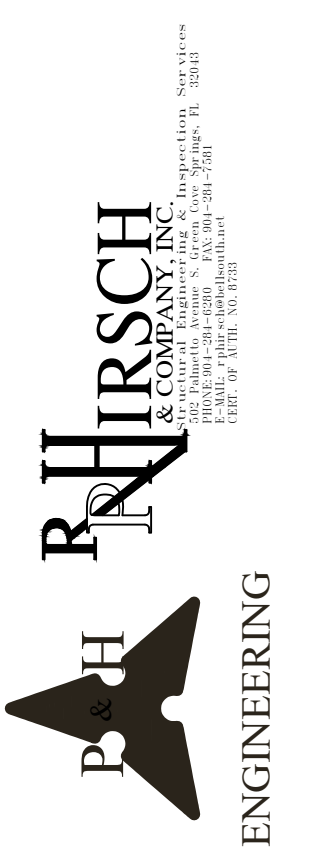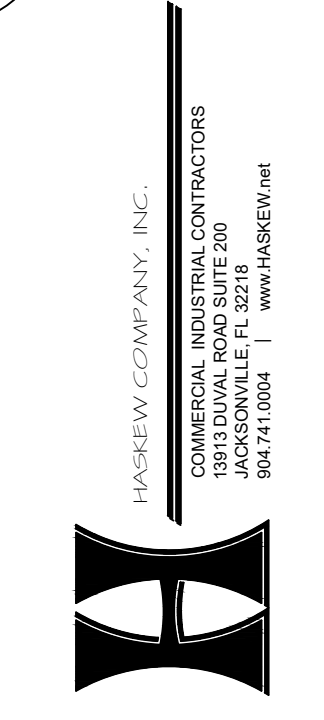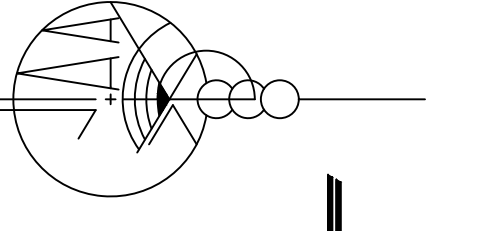


AVA ENGINEERS

PROJECT NAME
TRACT 5
JACKSONVILLE
INTERNATIONAL TRADEPORT
JACKSONVILLE FLORIDA

SHEET NAME
SITE PLAN



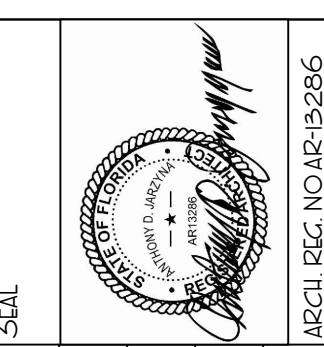


A-1	PROJECT NO.	28008	SCALE	AS SHOWN
	DATE	7-31-18	PROJECT NO.	28008
	REVISION	8-22-18	DATE	7-31-18
	PRINT DATE	8-22-18	ISSUE FOR CONSTRUCTION	AS SHOWN

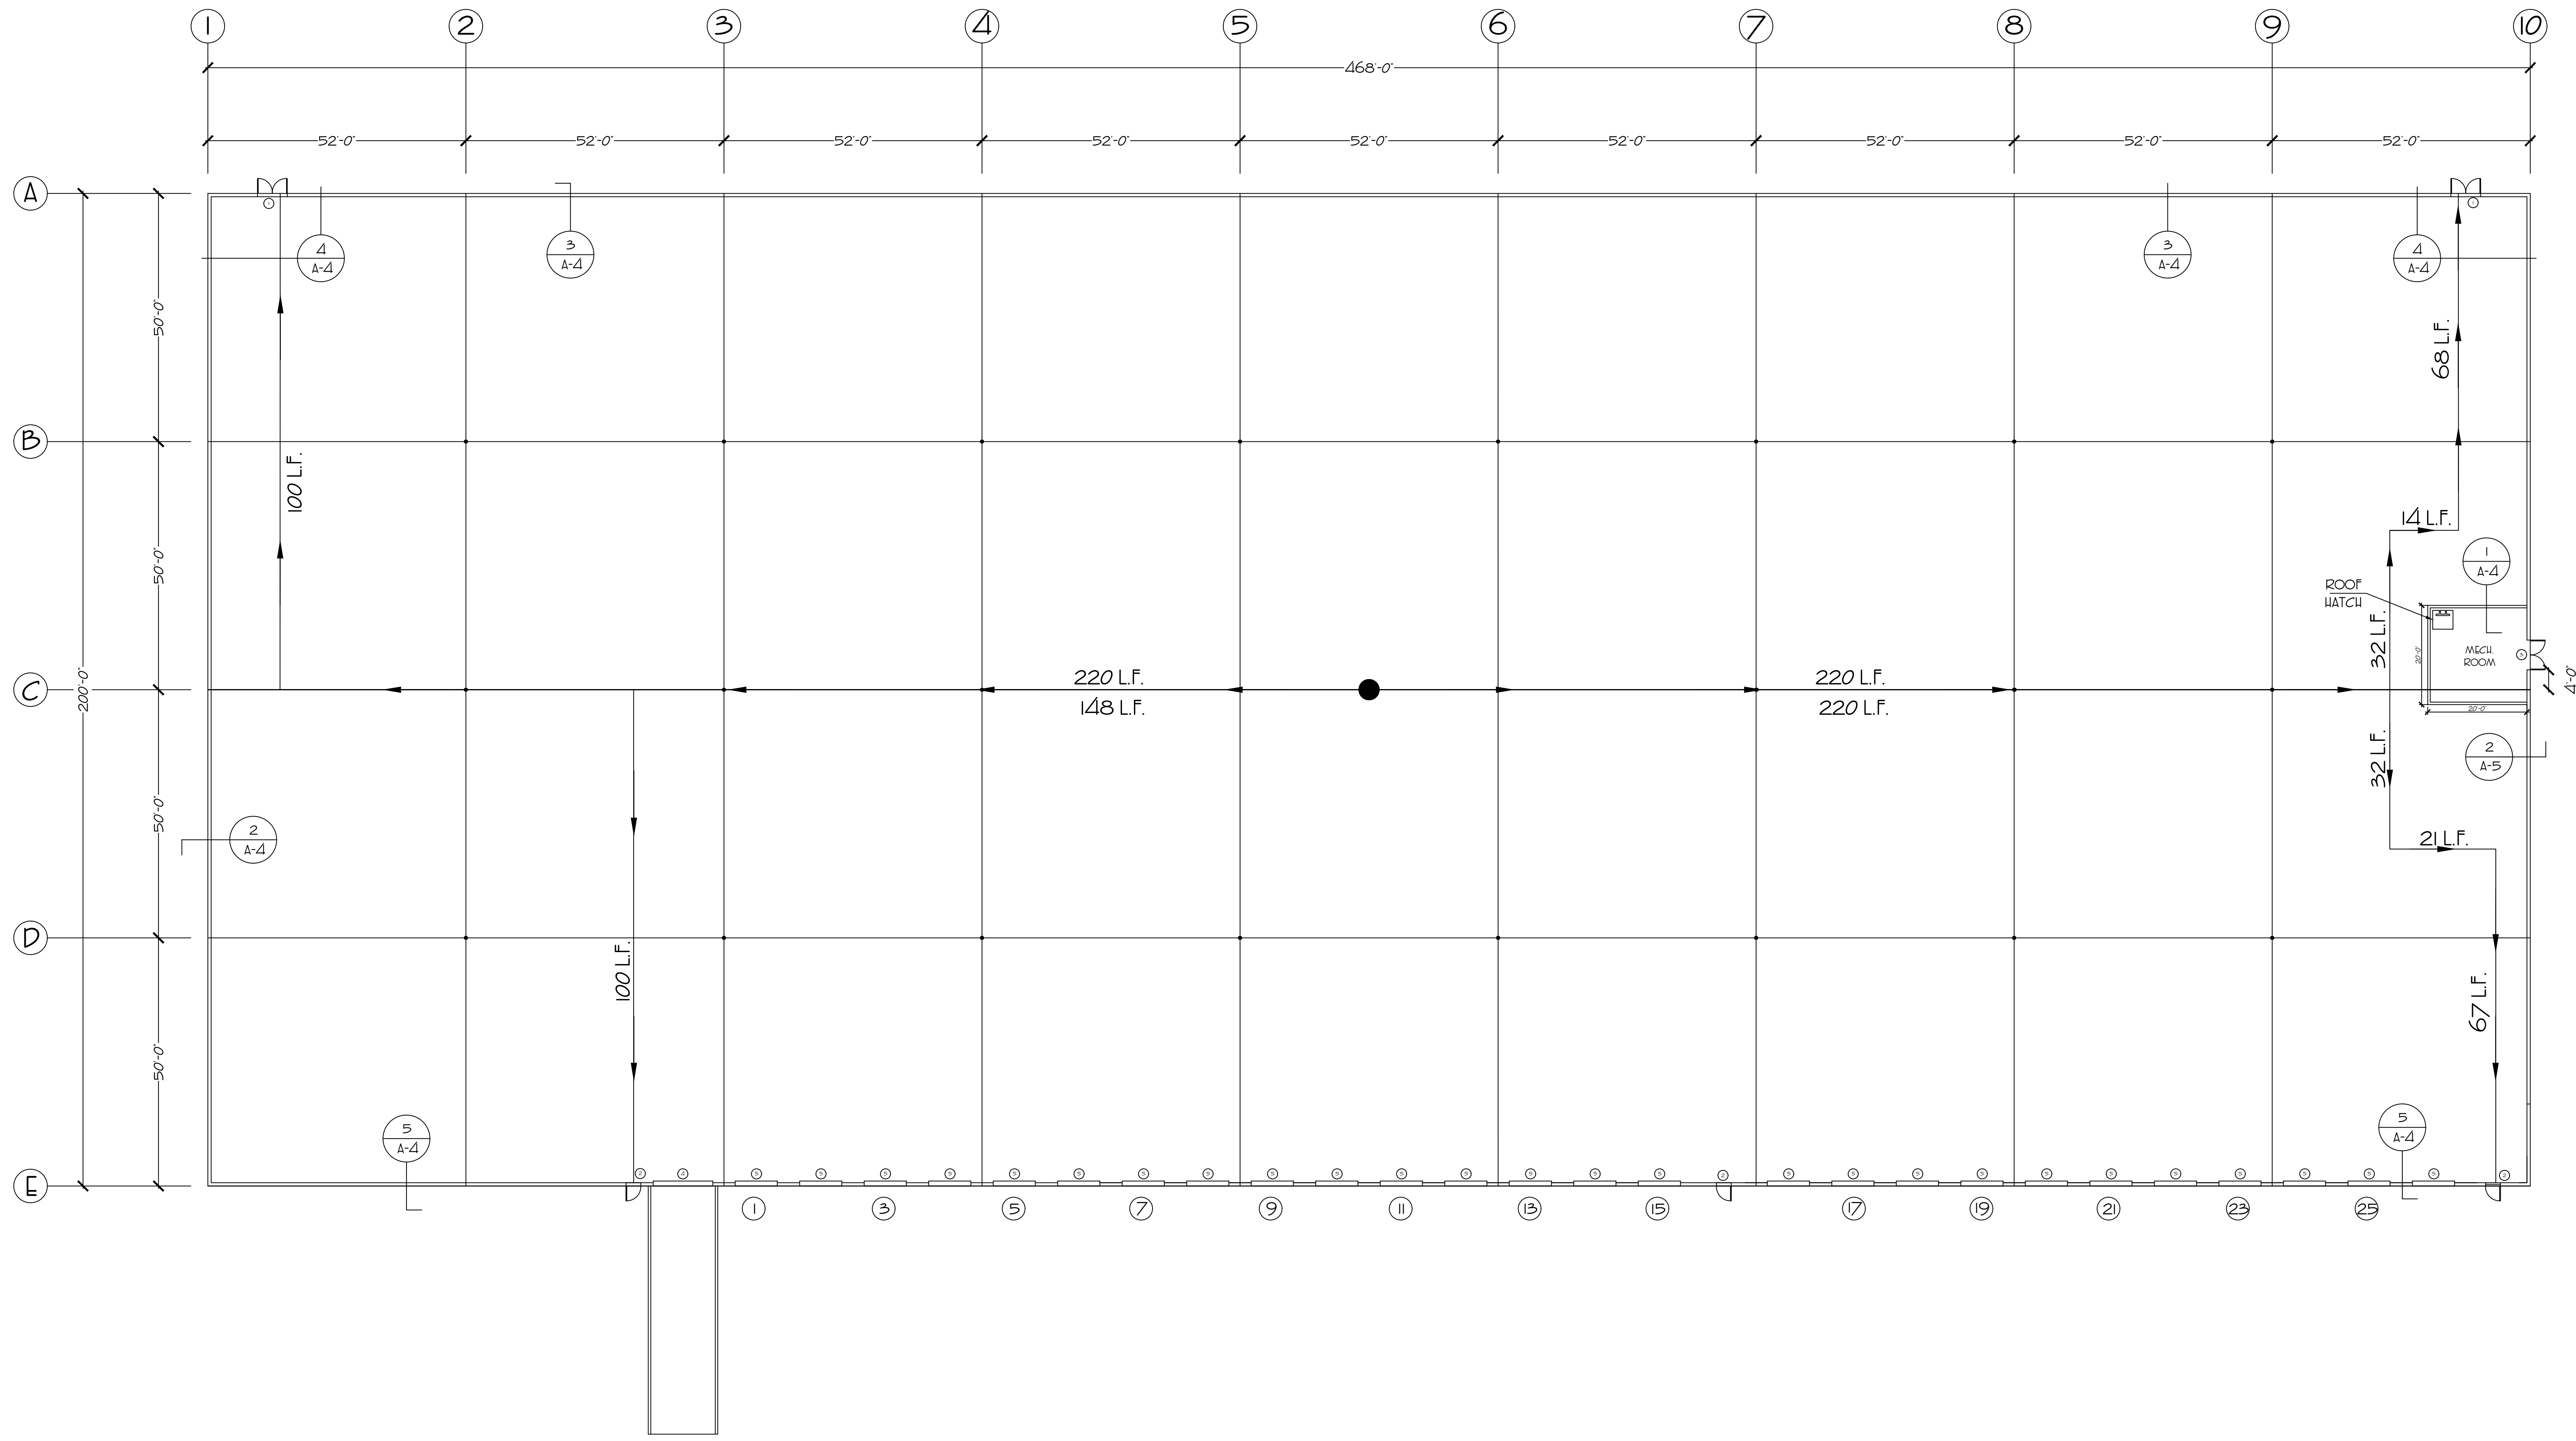

FLOOR & LIFE SAFETY PLAN
SCALE 1/16" = 1'


JARZYNA & ASSOCIATES
ARCHITECTS / PLANNERS
FOUR JUNIPER COURT
AMELIA ISLAND FLORIDA 32034
904-321-4242 JAZZSMAN@BELL-SOUTHWEST.COM

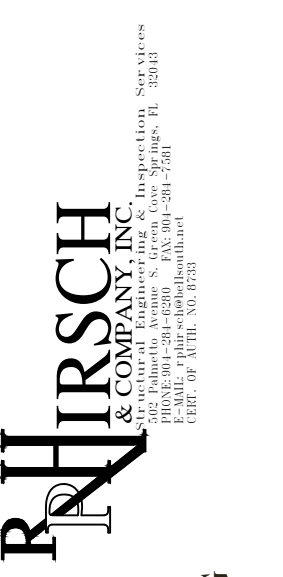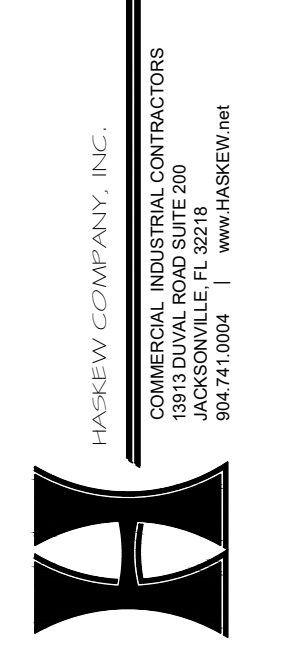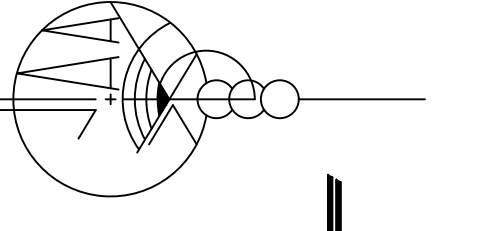

PROJECT NAME
TRACT 5
JACKSONVILLE
INTERNATIONAL TRADEPORT
JACKSONVILLE FLORIDA

SHEET NAME
FLOOR & LIFE
SAFETY PLAN

PROJECT NO. 28008
DATE 5-21-18
REVISION 8-22-18
PRINT DATE 8-22-18
ISSUE FOR CONSTRUCTION

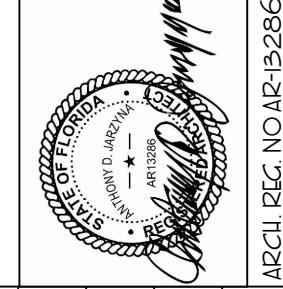

SCALE 1/16" = 1'
A-2