


INTERNATIONAL AIRPORT BOULEVARD
(500' PUBLIC-OF-WAY)

AIRPORT ROAD
(500' PUBLIC RIGHT-OF-WAY)

INTERNATIONAL PARKWAY
(PUBLIC RIGHT-OF-WAY - WIDTH VARIES)

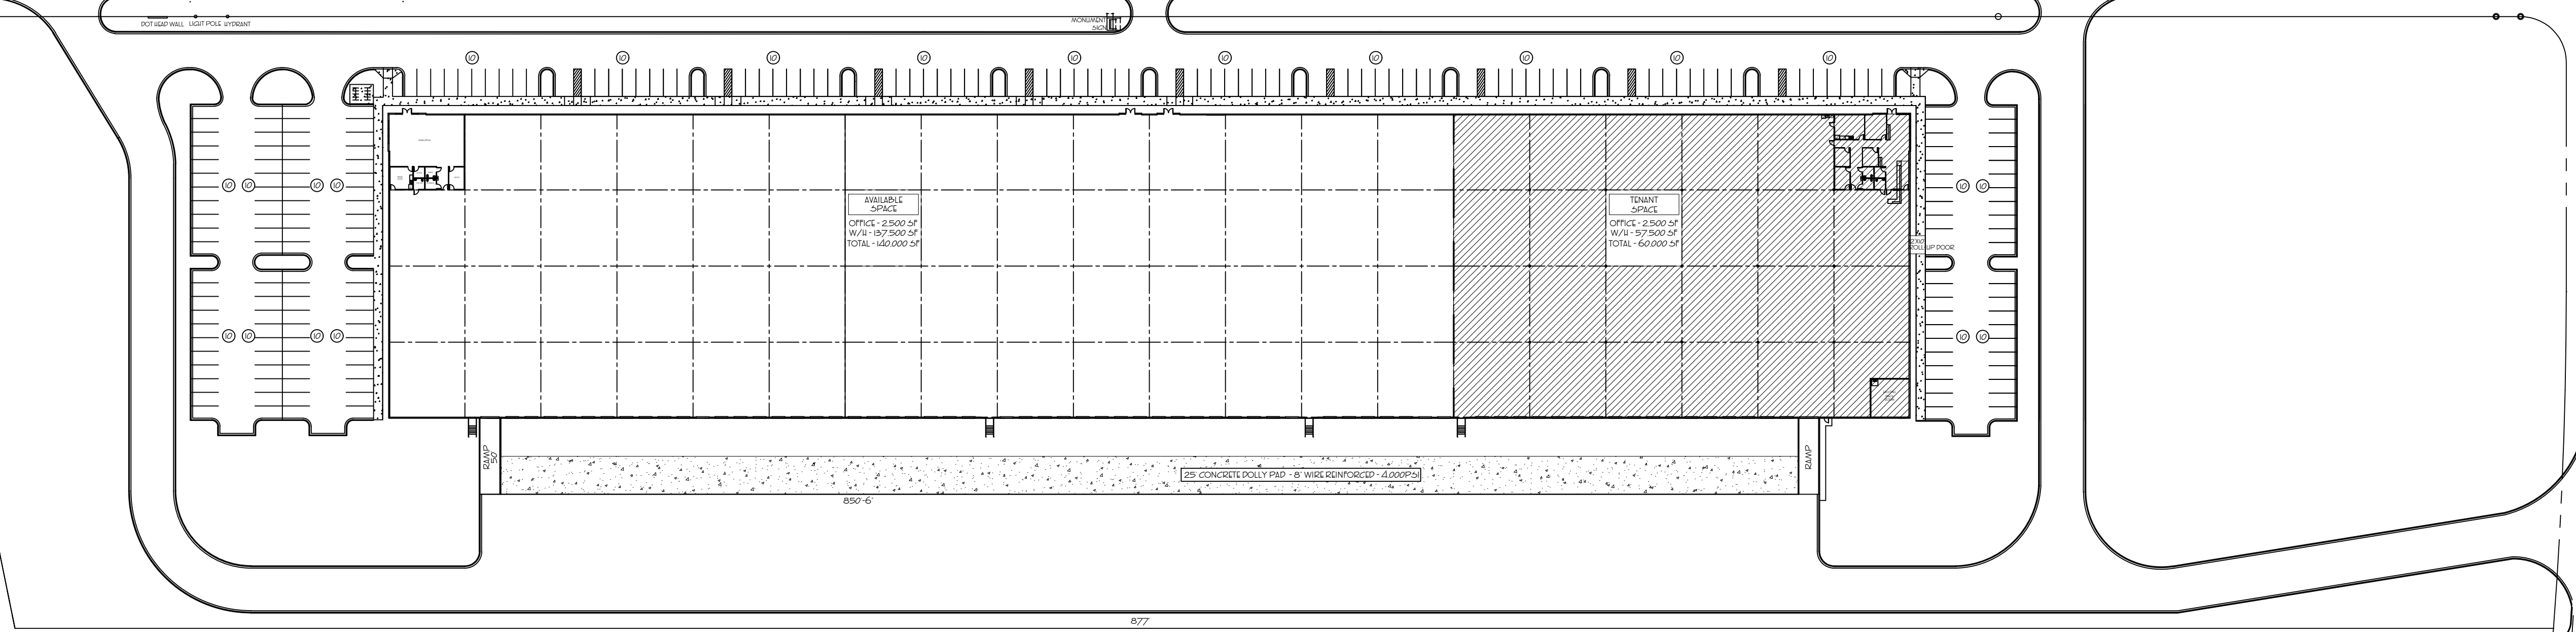

AVAILABLE SPACE
OFFICE - 2,500 SF
W/A - 137,500 SF
TOTAL - 140,000 SF

TENANT SPACE
OFFICE - 2,500 SF
W/A - 137,500 SF
TOTAL - 140,000 SF

CONCRETE POLY PVD 8 WIRE REINFORCED 4.000PSI

850'-0"

677

OVERALL SITE PLAN
NT5

JARZYNA & ASSOCIATES
ARCHITECTS
FOUR JUNIPER COURT
AMELIA ISLAND FLORIDA 32054
TELEPHONE 904-321-2242 FAX 904-321-2029

HASKEW COMPANY, INC.
CONSTRUCTION MANAGEMENT CONTRACTORS
13013 SUVALE ROAD SUITE 200
JACKSONVILLE FL 32218
904-741-0004 | www.haskew.com

AVAILABLE SPACE
1750 AIRPORT ROAD
JACKSONVILLE, FL 32218

OVERALL
SITE PLAN

ARCH. REC. NO. AR-19286

THIS DRAWING IS THE PROPERTY OF THE ARCHITECT AND MAY NOT BE REPRODUCED OR USED WITHOUT THE WRITTEN CONSENT OF JARZYNA & ASSOCIATES, ARCHITECTS, P.A. SHEET NO. SP-1	PROJECT NO.	SCALE	ARCH. REC. NO. AR-19286
	DATE 7-15-20		
	REVISION		
	PRINT DATE 7-15-20	ISSUE FOR CONSTRUCTION	